


Style #

Description

FT-P01

Picket Fence H3ft x W6ft

Unit : inch

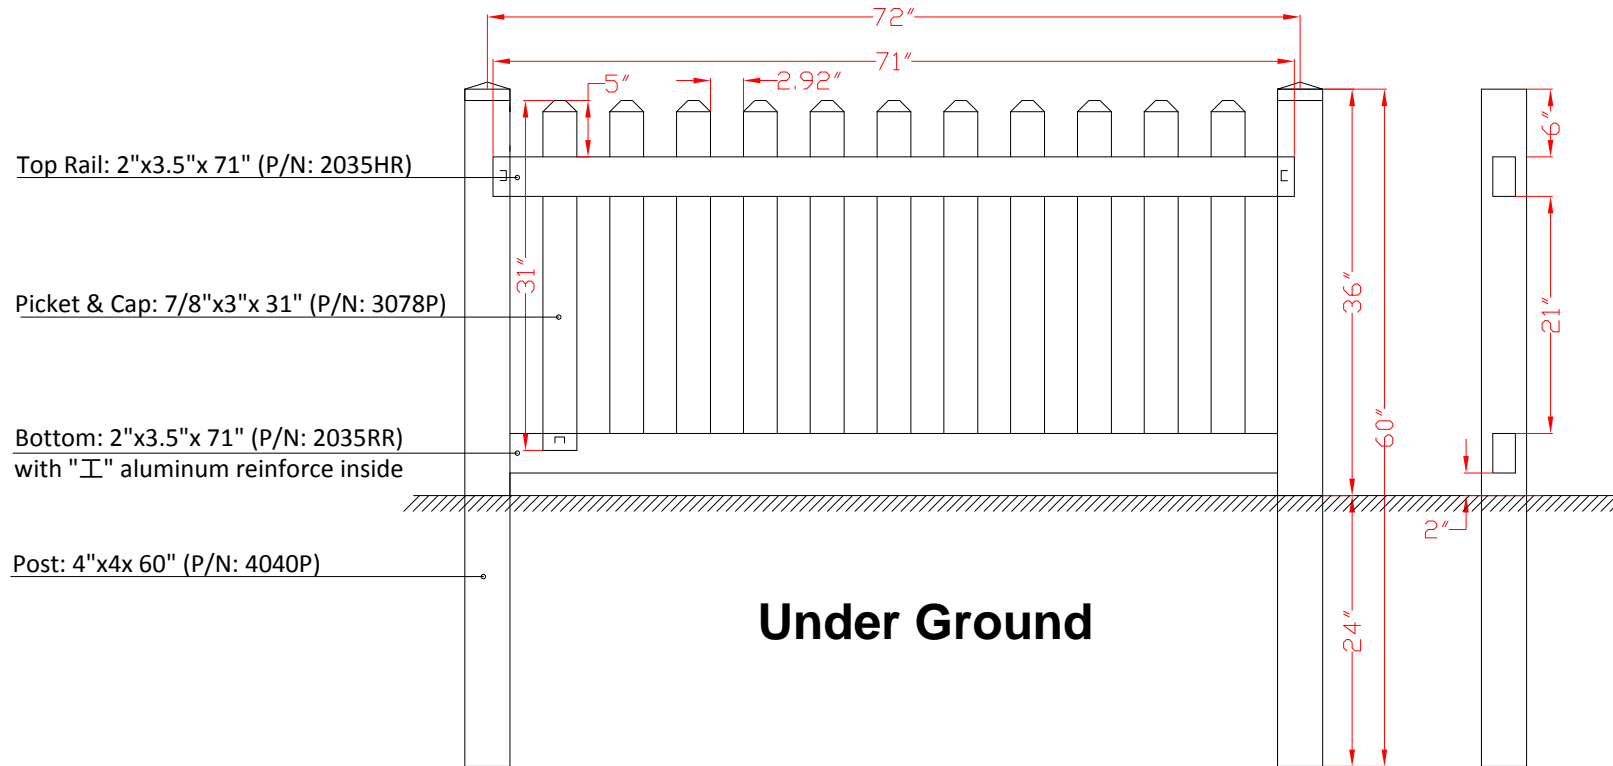


Under Ground


Post cap options

Profile Detail


Profiles for one section

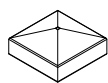

Flat

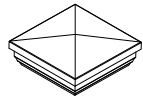

New England

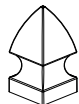

Gothic



4040P



2035HR



2035RR



3078P

Part #

Description

Length

Qty/section

4040P

Post 4"x4"

60

1

2035HR

Hollow Rail 2"x3.5"

71

1

2035RR

Ribbed Rail 2"x3.5"

71

1

3078P

Picket 7/8"x3" with Cap

31

11

cap

Flat/New England/Gothic

N/A

1



www.nouco.co.uk